
 Á Hjalta 20    Tel: 350 700    articon@articon.is FD-188 Hoyvik    www.articon.is	
Byggiharri:	Tórshavnar Kommuna
Verkætlan:	Vinnuútystyking á Ovara Skarðshjalla
Heiti: Yvirlitsmynd - uppskot 01	
Veikætlarstigi:	Teknings nr.: 004
Dagfesting:	30.06.2023    Revisións nr.:
Rev. dagl:	Støddarlutfall: 1 : 2000
Teknað hefur:	JGM    Kannað hefur:




# Prinsippskitsa - ArtiCon



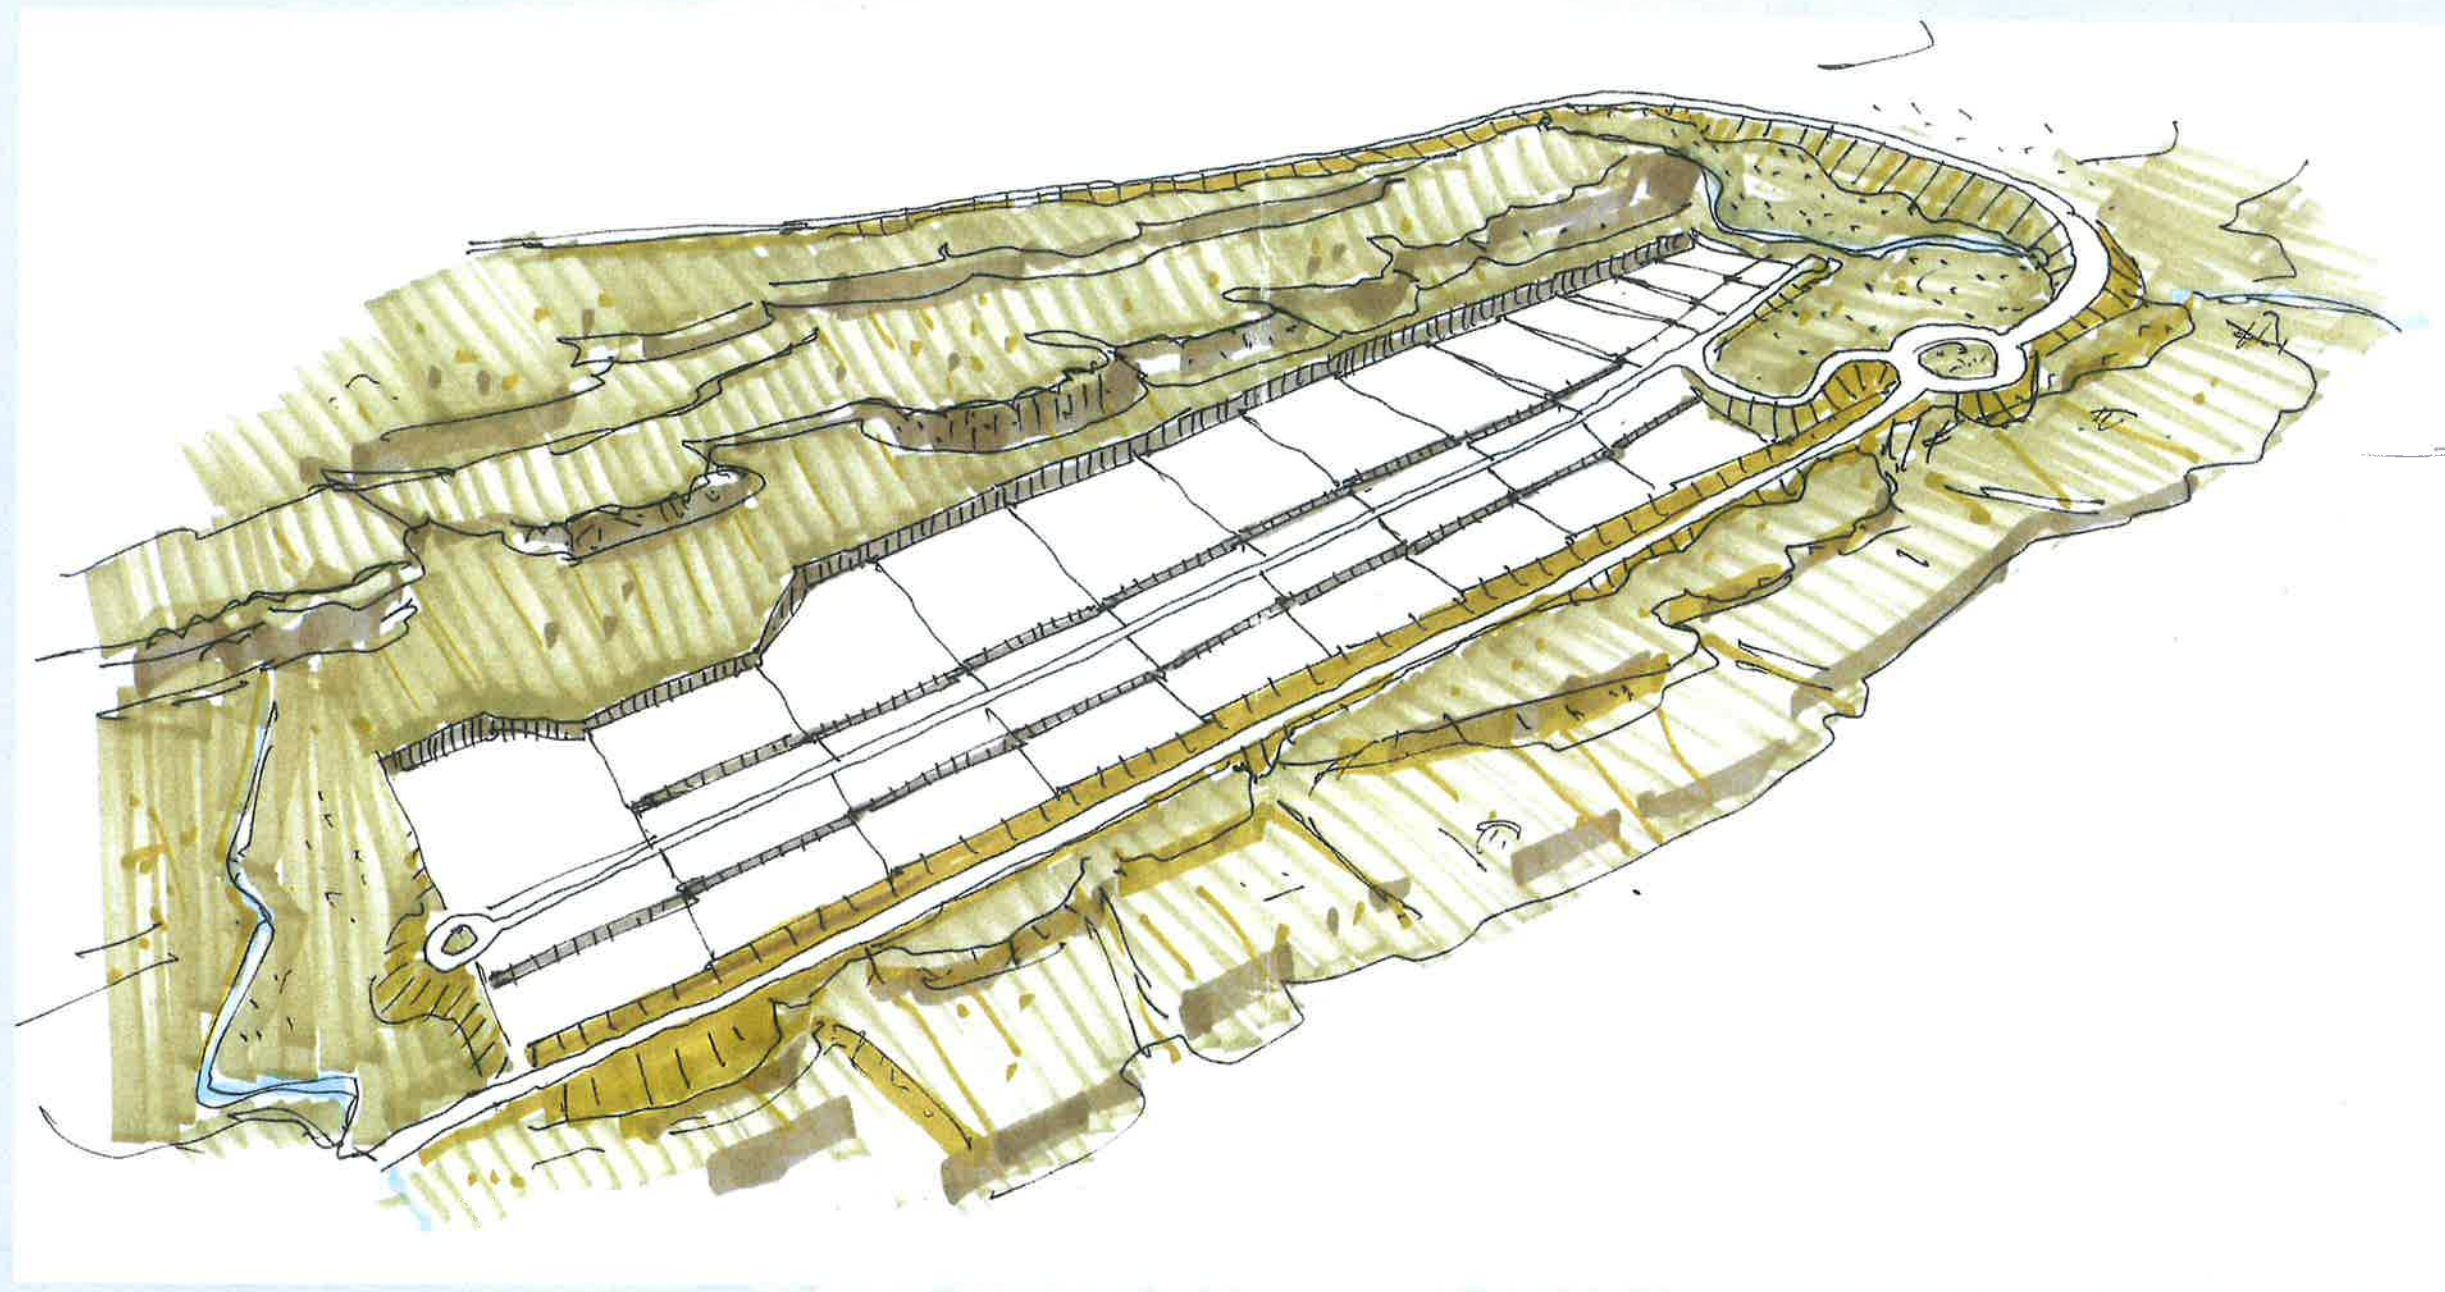

# Prinsippskitsa - ArtiCon

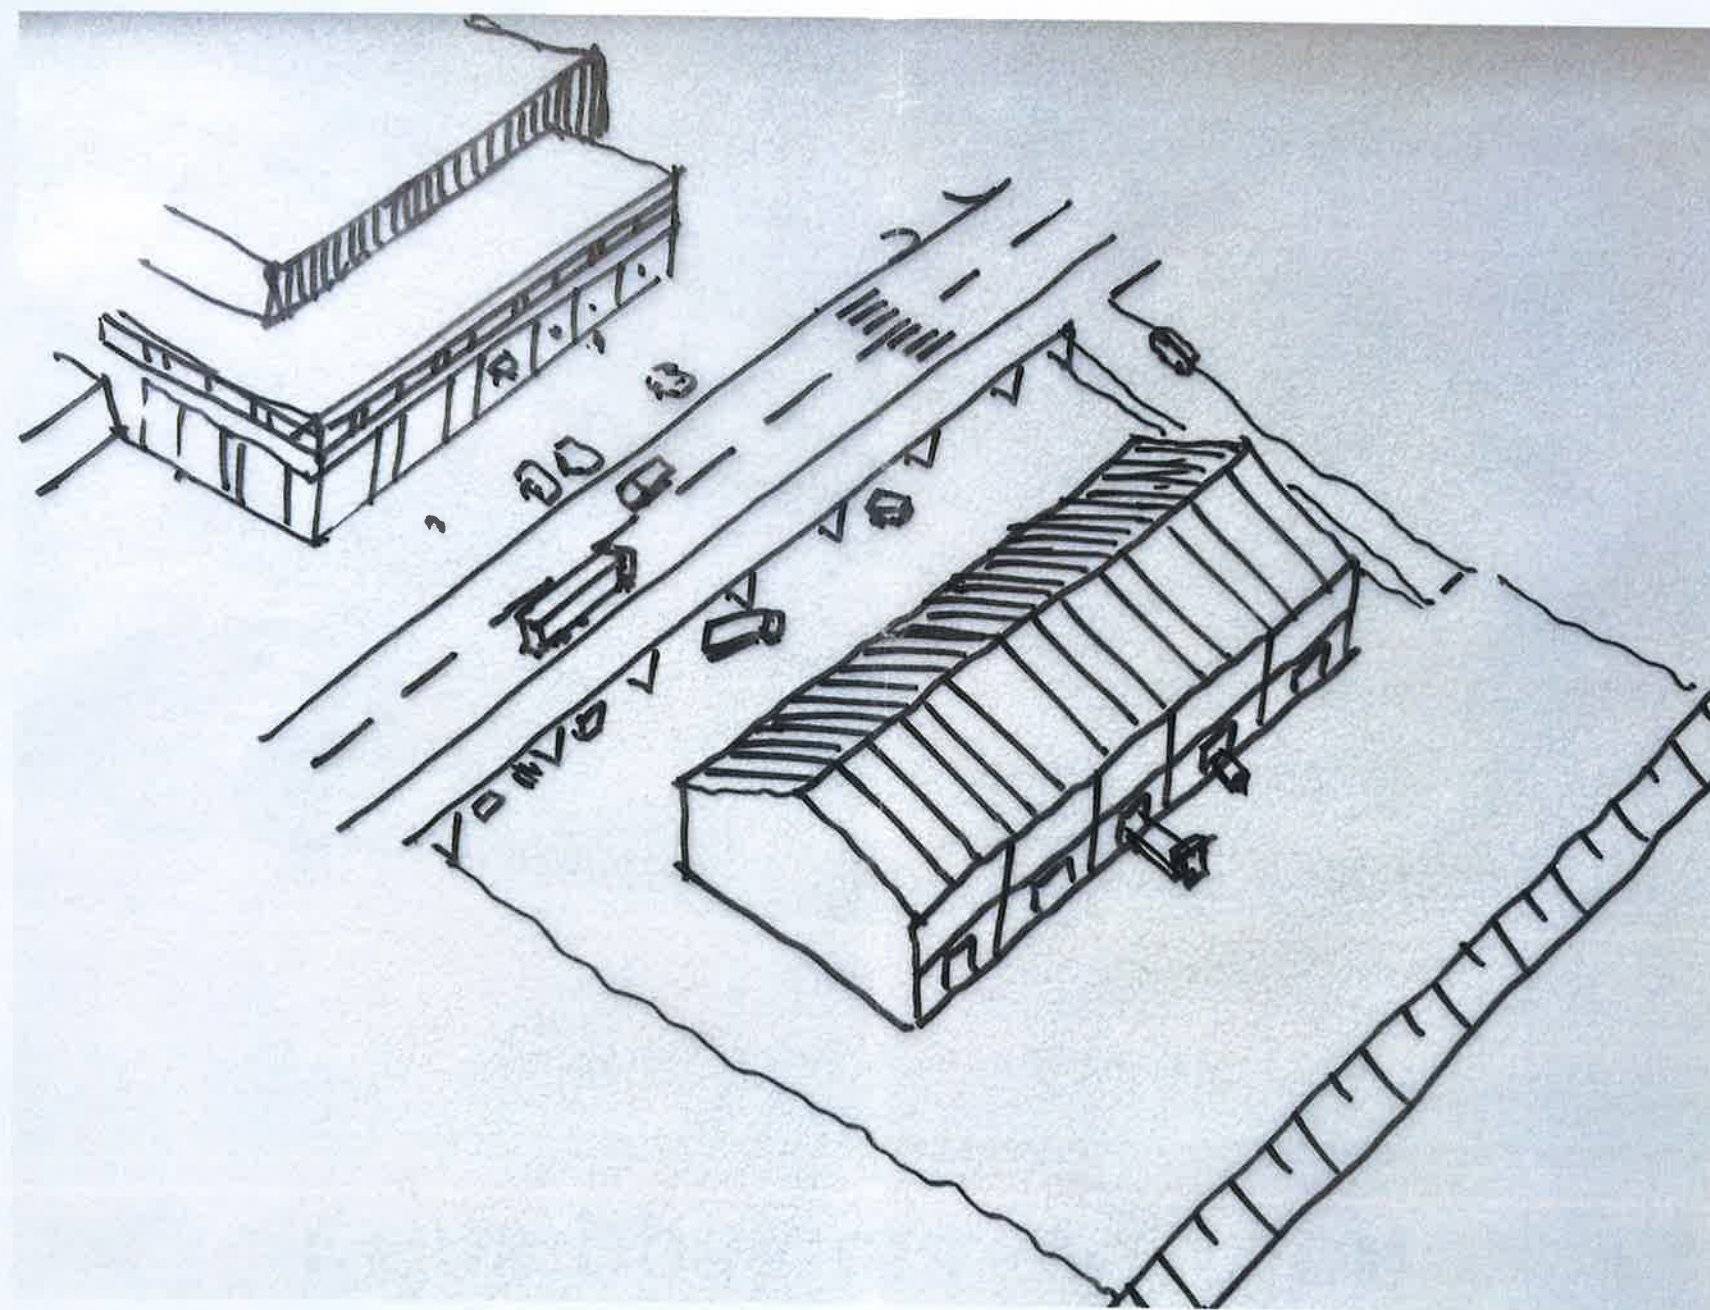

# Prinsippskurður í lendi

